
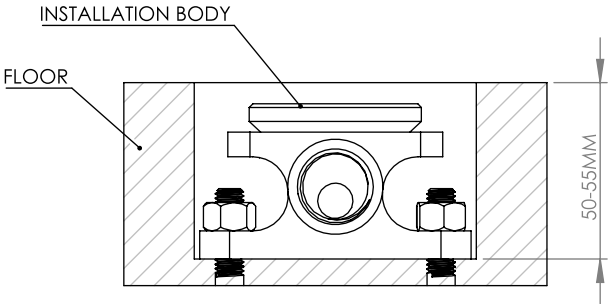


A67.08.V10.LH
BATH MIXER FLOOR MOUNTED

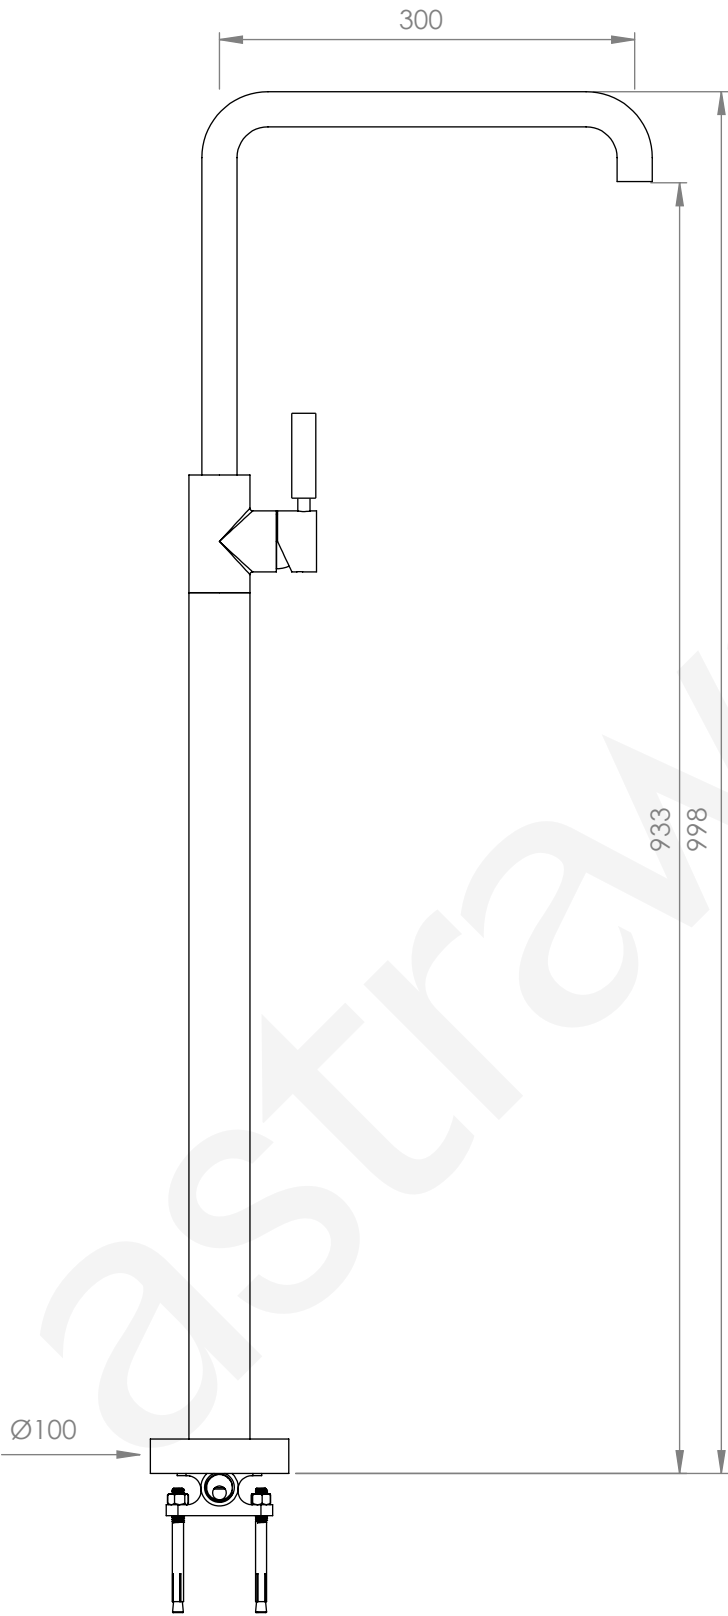

NB : ENSURE BODY IS INSTALLED AT CORRECT
DEPTH 50 - 55MM BELOW FINISHED FLOOR