
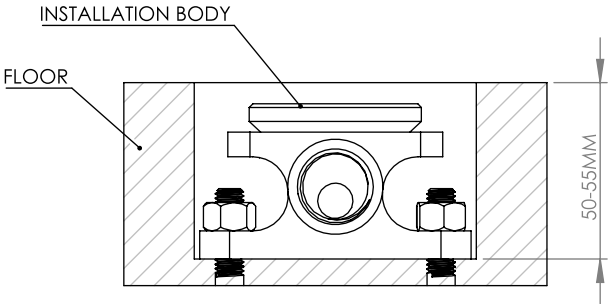


A68.08.V6.KN
BASIN MIXER FLOOR MOUNTED
5 STAR/6Lpm WELS RATING

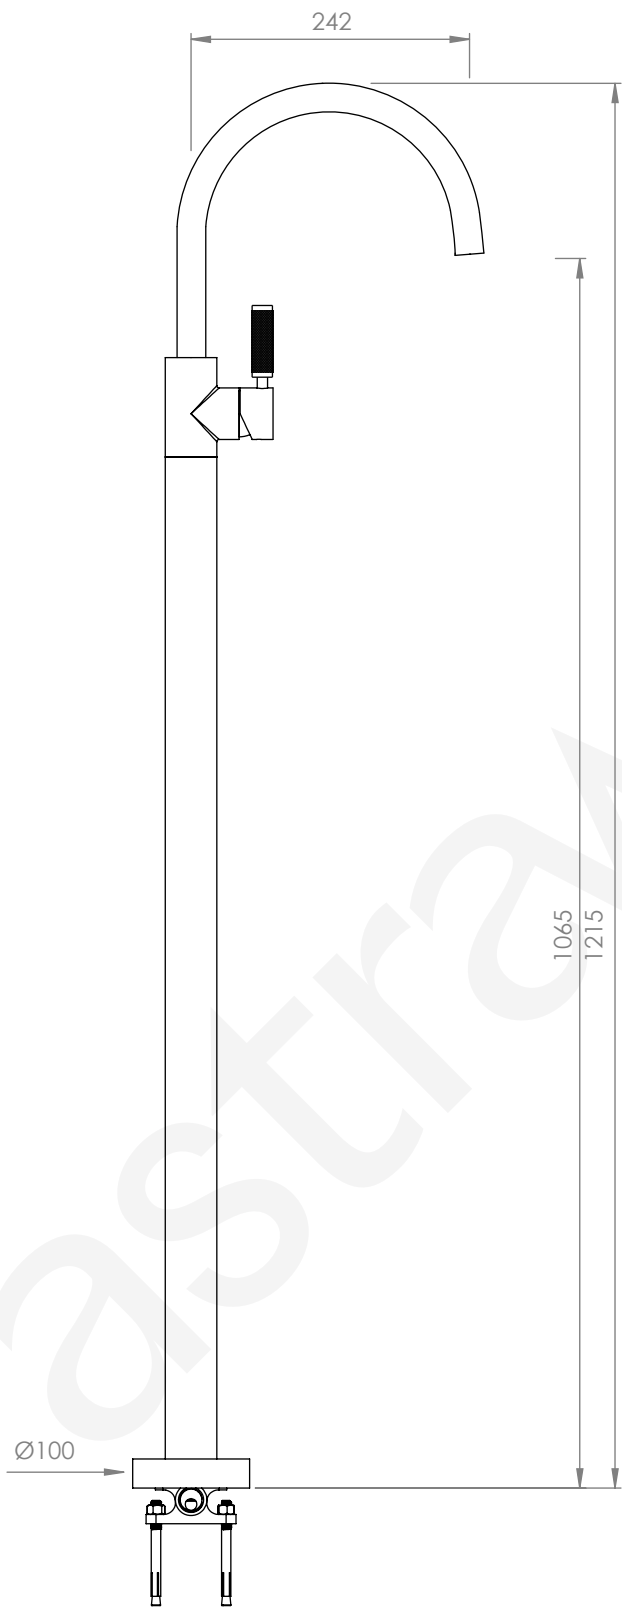

NB : ENSURE BODY IS INSTALLED AT CORRECT
DEPTH 50 - 55MM BELOW FINISHED FLOOR