


A99.41
IN-WALL CISTERN WITH FRAME
FRONT OR TOP PRESS, WALL HUNG

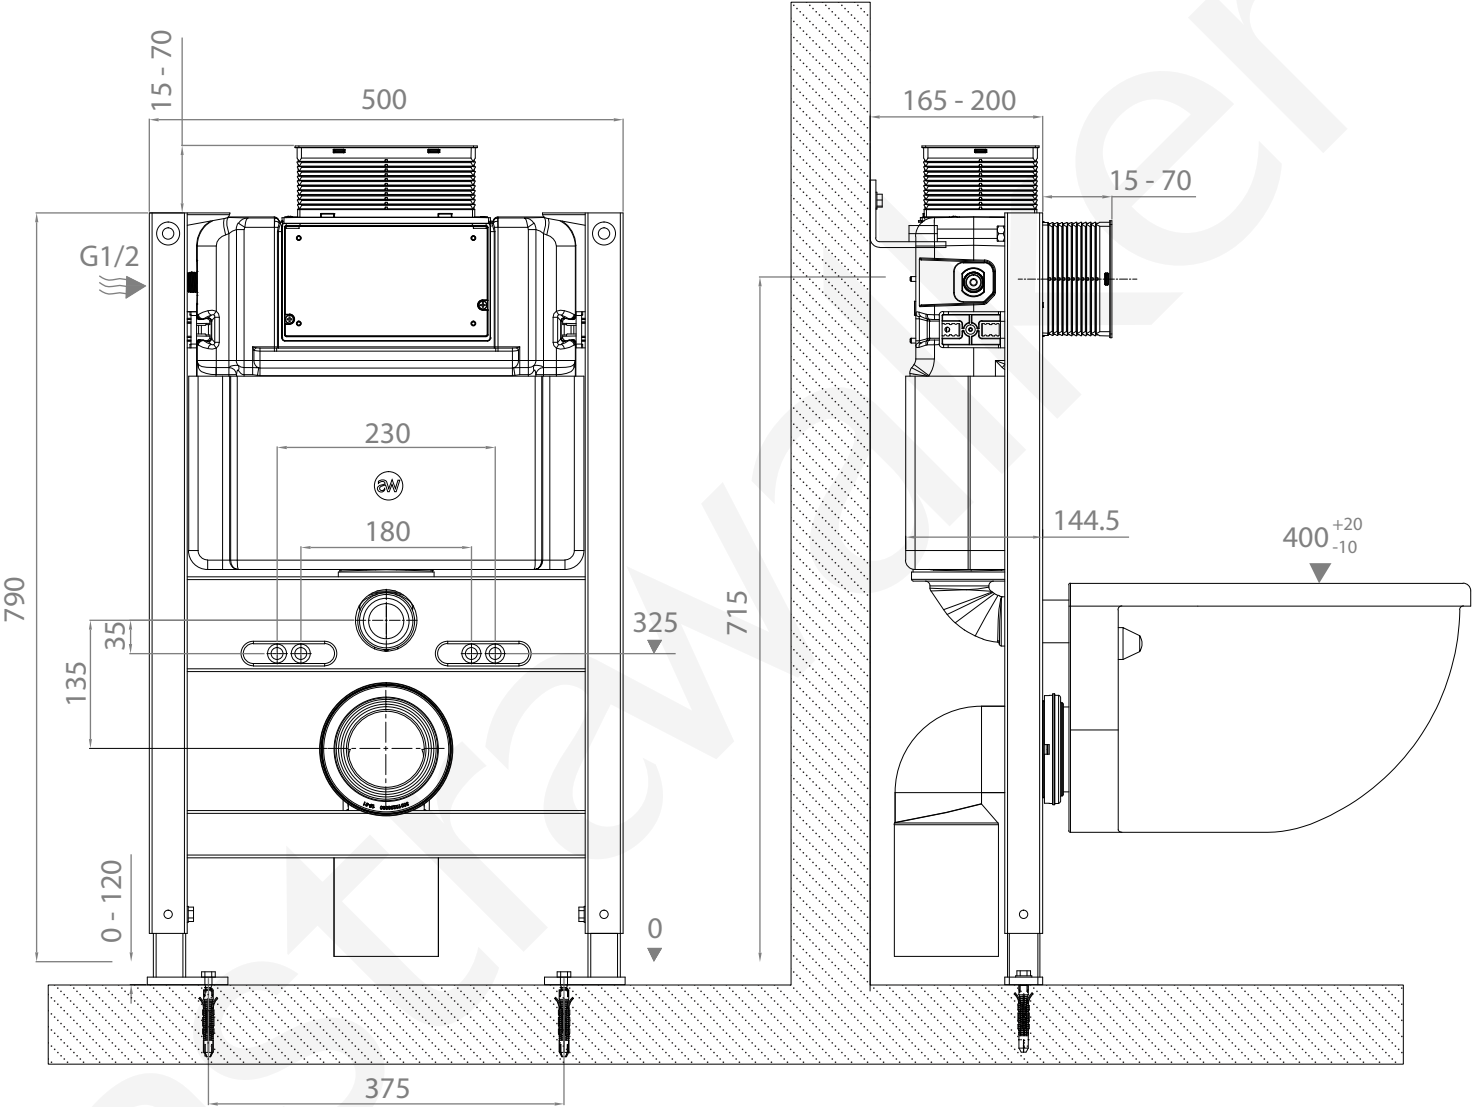

NOTE : There should be no gap between the wall & cistern frame.
The wall should be made of noncompressible materials